


- North-West Entry**
 - Specialty Pavement
 - Entry Garden
- Council Ring**
 - Crushed Stone Paving
 - Stone Seatwall
- Nature Interpretive Signage**
 - Natural Areas
 - Pollinators
 - Native Plants
 - Bench Seating
- Proposed Ornamental Tree**
- Existing Shade Tree**
- Proposed Evergreen Tree**
- 20x20 Picnic Shelter**
 - Picnic Table Seating
 - Concrete Paving
- Proposed Shade Tree**
- Nature Walk**
 - Crushed Stone Paving
 - Bench Seating on Concrete Pad
 - Native Landscaping
 - Ornamental and Shade Trees
- Native Sculptural Garden**
 - Sculptural Fountain
 - Crushed Stone Paving
 - Bench Seating
 - Game Tables
 - Ornamental Trees
 - Native Landscaping
 - Connection to Existing Pavilion

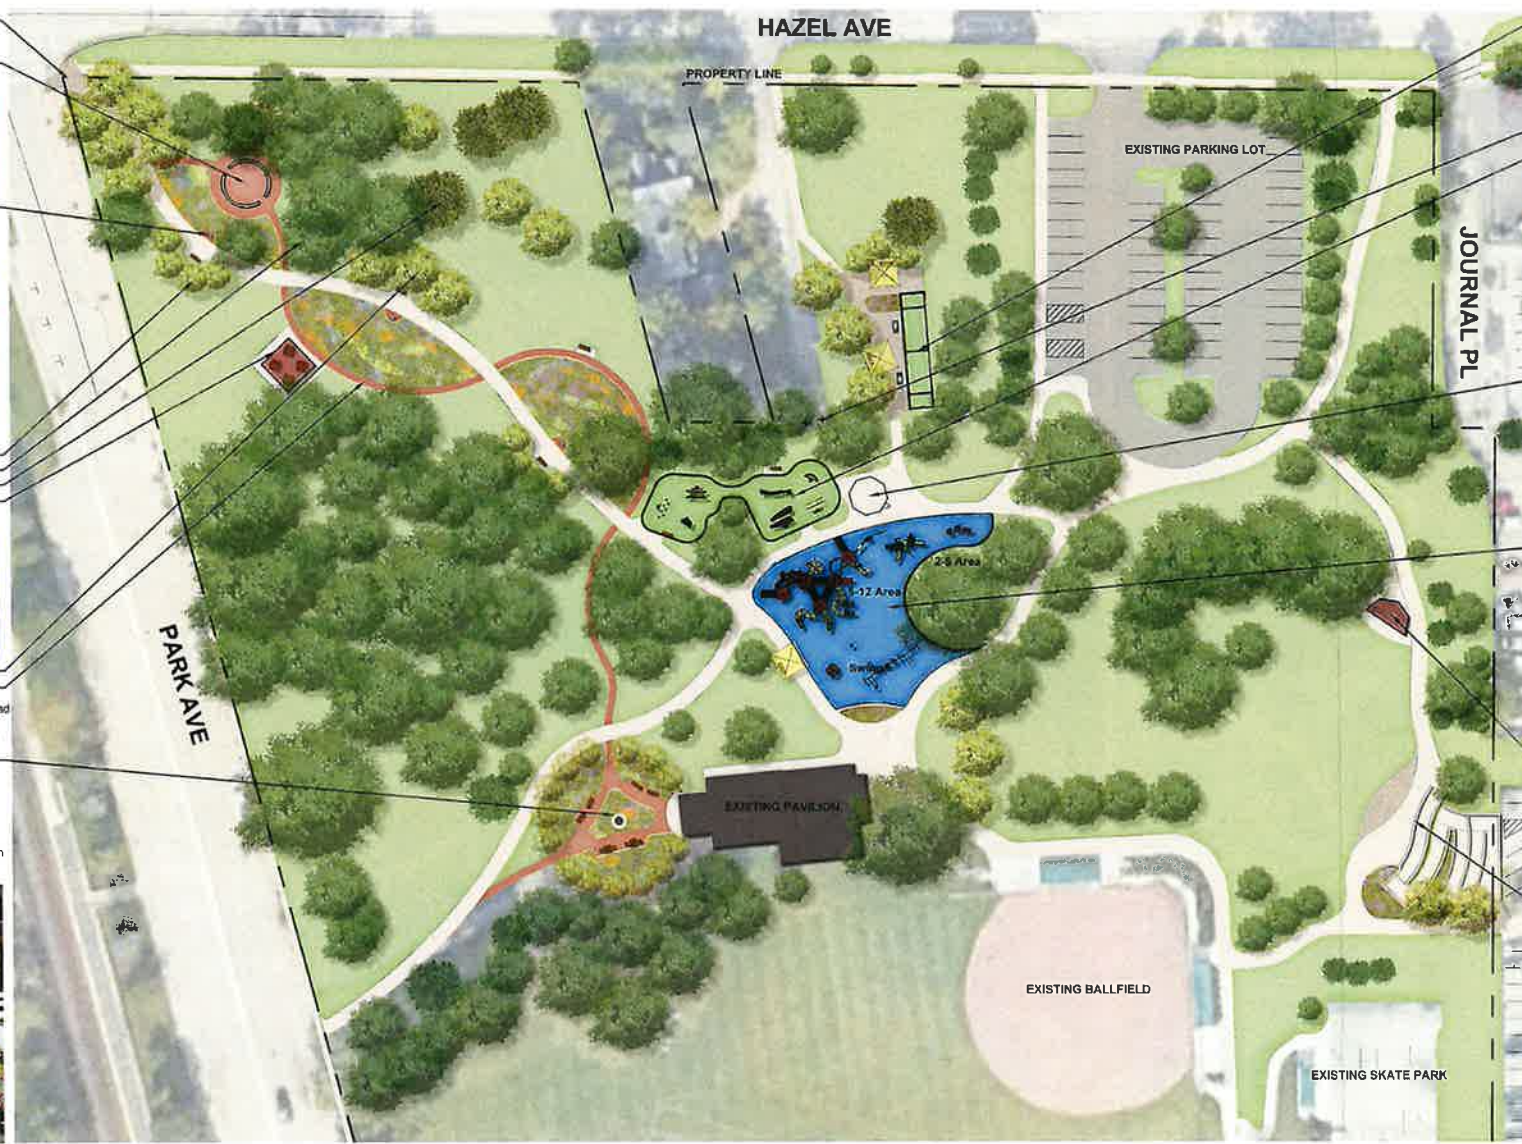

- Game Plaza**
 - Bocce Court
 - Baggo Set
 - Ping Pong Table
 - Bench Seating
 - Fabric Shade Sails
 - Shade Trees
- Safety Bollards**
- Challenge Course**
 - Bench on Concrete Pad
- Gaga Ball Pit**
- Playground Renovation**
 - 5-12 Structure
 - 2-5 Structure
 - Swings
 - Independent Play
 - Train Imaginative Play Piece
 - Poured in Place Rubber Surfacing
 - Seatwalls
- Amphitheater**
 - Lawn Seating
- Accessible Interplanted Ramp**
 - ADA Access from Existing Library Parking
 - Stage with Specialty Pavement
 - Seatwall Along Ramp
 - Native Landscaping



JEWETT PARK PHASE II



MASTER PLAN

SCALE: 1" = 30'-0"
 0 15' 30' 60' 90'



April 13, 2023
 Copyright 2023
 Upland Design, Ltd
 Project #1150